


ALL DESIGNS CONSTRUCTION AND OTHER DISCLOSURES SET FORTH HEREIN ARE THE PROPERTY OF GRAND STAGE AND SUCH INFORMATION IS IMPARTED TO YOU IN CONFIDENCE. IN ACCEPTING THIS INFORMATION YOU AGREE NOT TO REPRODUCE IT, TO MANUFACTURE IT, DISCLOSE IT, OR HAVE IT MANUFACTURED IN WHOLE OR IN PART WITHOUT THE WRITTEN PERMISSION OF GRAND STAGE COMPANY.

GRAND STAGE COMPANY
 (800) 621-2181 (IL)
 (800) MI-GRAND (MI)
 (800) 43-STAGE (WI)

Signatures: _____ Date: _____ TITLE: TYPICAL INTERMEDIATE RISER
 Drawn: GB
 Checked: MH
 Issued: _____
 Scale: _____
 Job No. _____

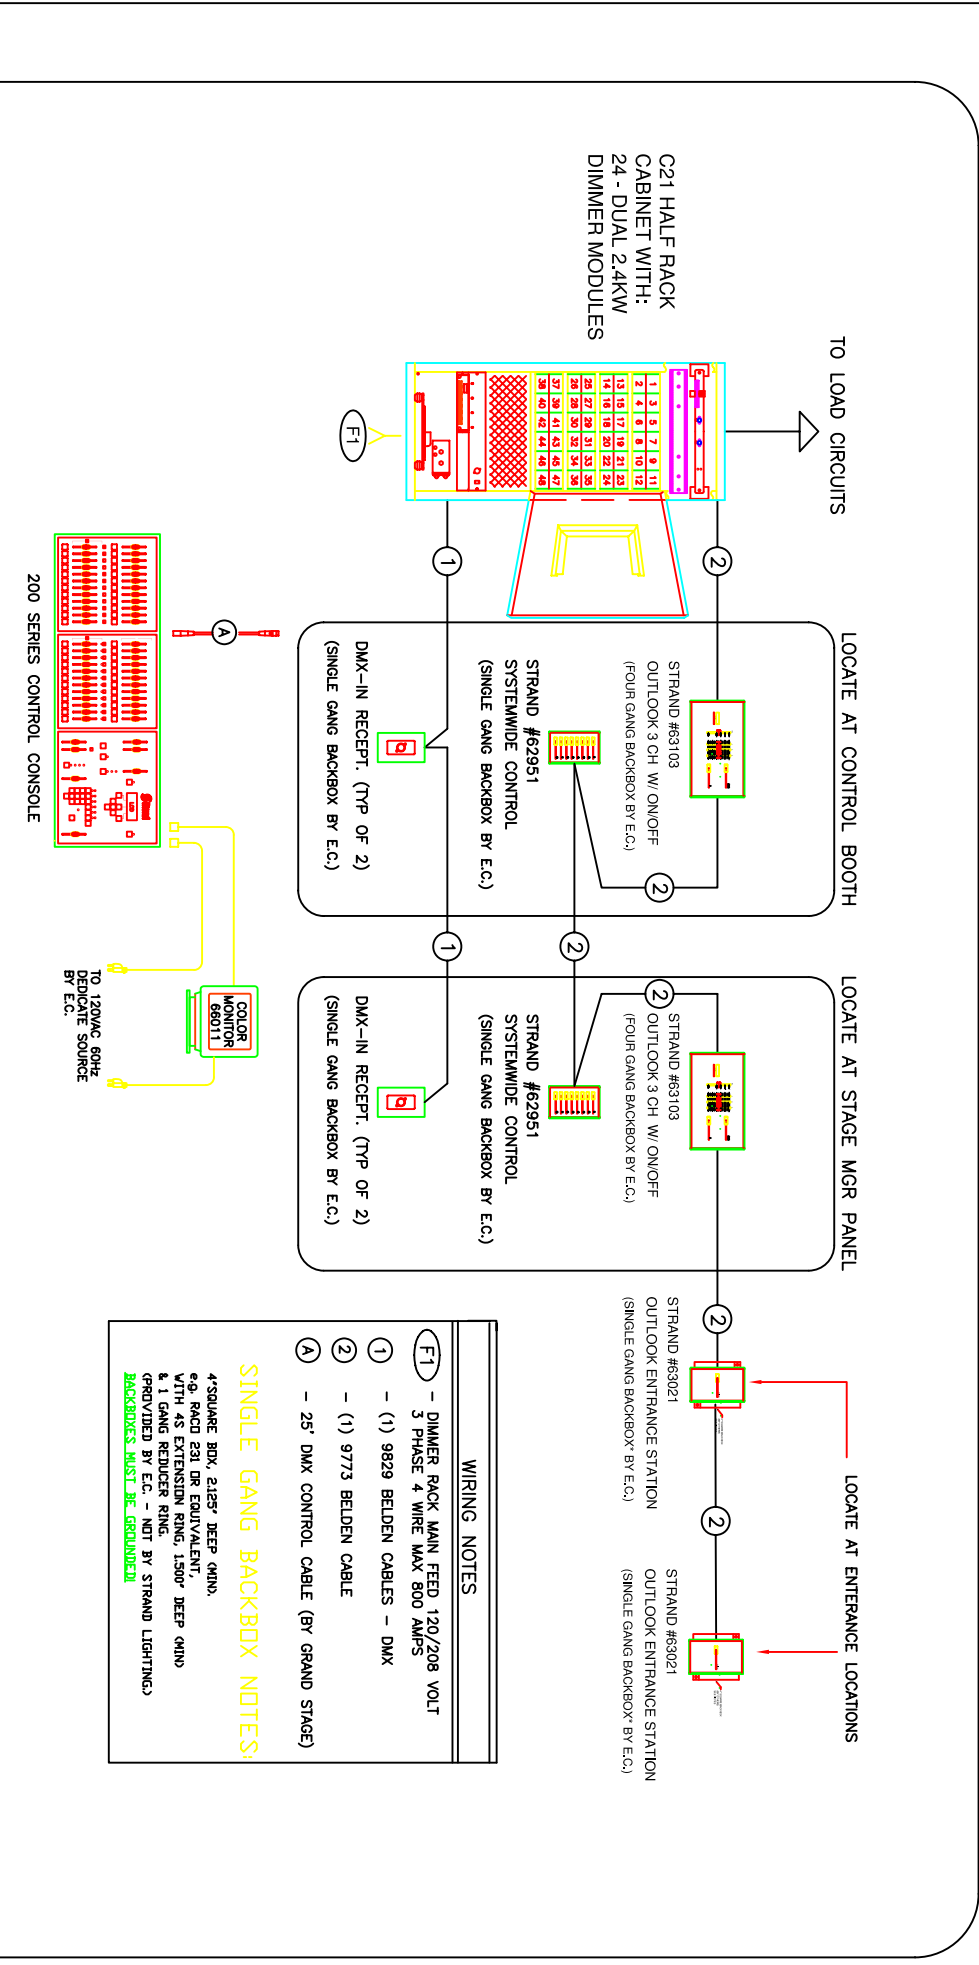

- WIRING NOTES**
- (F1) - DIMMER RACK MAIN FEED 120/208 VOLT 3 PHASE 4 WIRE MAX 800 AMPS
 - (1) - (1) 9829 BELDEN CABLES - DMX
 - (2) - (1) 9773 BELDEN CABLE
 - (A) - 25' DMX CONTROL CABLE (BY GRAND STAGE)

SINGLE GANG BACKBOX NOTES:

4" SQUARE BOX, 2.125" DEEP (MIN).
 e.g. RACO 231 OR EQUIVALENT,
 WITH 4S EXTENSION RING, 1.500" DEEP (MIN)
 & 1 GANG REDUCER RING.
 (PROVIDED BY E.C. - NOT BY STRAND LIGHTING)
BACKBOXES MUST BE GROUND/ED!