


TO (XXX) 20 AMP 2 WIRE STAGE LIGHTING LOAD CIRCUITS AND
(XX) 20 AMP 2 WIRE WORKLIGHT LOAD CIRCUITS

TO EM LIGHTING CIRCUITS


(2) C21 DIMMER
CABINETS WITH:
96 - DUAL 2.4KW
350 m. MODULES
1 - BOTTOM
BUSS KIT
2 - PROCESSOR
MODULE

classicPalette BASIC
MEMORY CONSOLE w/ 100 CHANNELS
S.L. #91800 S.L. #87528,
INCLUDES USER KEYPAD S.L. #5449
CONSOLE BUS S.L. #5449
AND MOUSE S.L. #1-259004-000

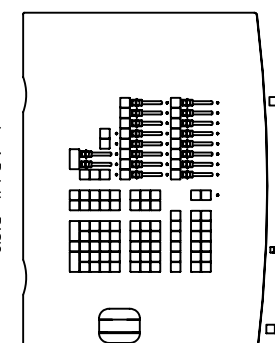


TO 120VAC 60Hz
DEDICATE SOURCE
BY E.C.

TO 120VAC 60Hz
DEDICATED SOURCE
BY E.C.

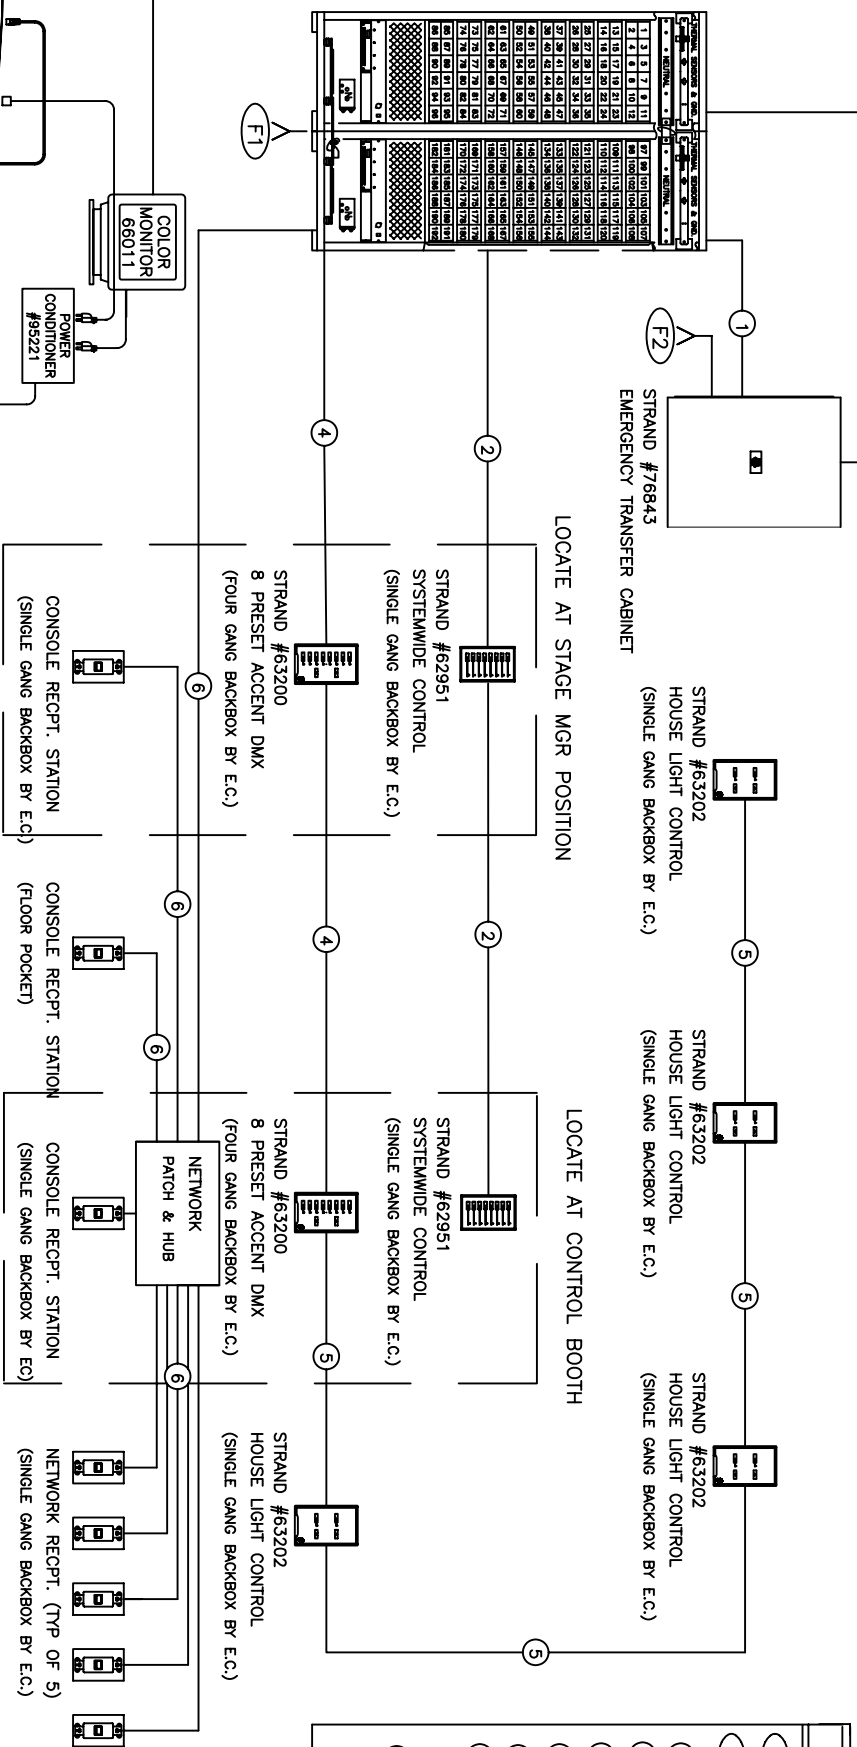


WIRING NOTES

- (F1) - DIMMER RACK MAIN FEED 120/208 VOLT
3 PHASE 4 WIRE MAX 800 AMPS
- (F2) - DIMMER RACK FEED 120/208 VOLT
3 PHASE 4 WIRE EMERGENCY FEED
- 1 - (20) #12 THHN
- 2 - (1) 9773 BELDEN CABLE
- 3 - NOT IN USE
- 4 - (1) BELDEN 9829, (2) #18 AWG.
- 5 - (2) BELDEN 9829, (2) #18 AWG.
- 6 - BELDEN 1583A (CAT 5)
- (RUNS NOT TO EXCEED 275')
- (A) - 25' ETHERNET CABLE (BY GRAND STAGE)

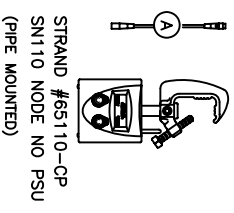

CHICAGO, DETROIT, MILWAUKEE

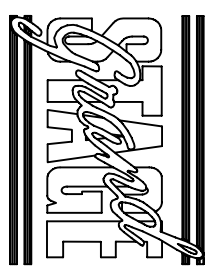

ALL DESIGNS, CONSTRUCTION AND OTHER DISCLOSURES SET
FORTH HEREIN ARE THE PROPERTY OF GRAND STAGE AND SUCH
INFORMATION IS IMPARTED TO YOU IN CONFIDENCE. IN
ACCEPTING THIS INFORMATION YOU AGREE NOT TO REPRODUCE
IT, TO MANUFACTURE IT, DISCLOSE IT, OR HAVE IT
MANUFACTURED IN WHOLE OR IN PART WITHOUT THE WRITTEN
PERMISSION OF GRAND STAGE COMPANY.

GRAND STAGE COMPANY
(800) 621-2181 (IL)
(800) MI-GRAND (MI)
(800) 43-STAGE (WI)

Signatures:	Date:	TITLE:
Drawn: GB		TYPICAL NETWORK RISER
Checked: MH		SAMPLE HIGH SCHOOL
Issued:		SOME WHERE, USA
DRWG#: net_riser.dwg	Scale: 11 X 17	Job No.
	NTS	